


This drawing is copyright of Torbay Council and must not be used or reproduced without permission. Contractors must check all dimensions on site. Only figured dimensions are to be worked from. Discrepancies must be reported immediately before proceeding

KEY	
Class	Vessel Length
1 +	100ft
1	100ft
2	40 - 50ft
3	30 - 40ft
4	20 - 30ft
4	Under 20ft

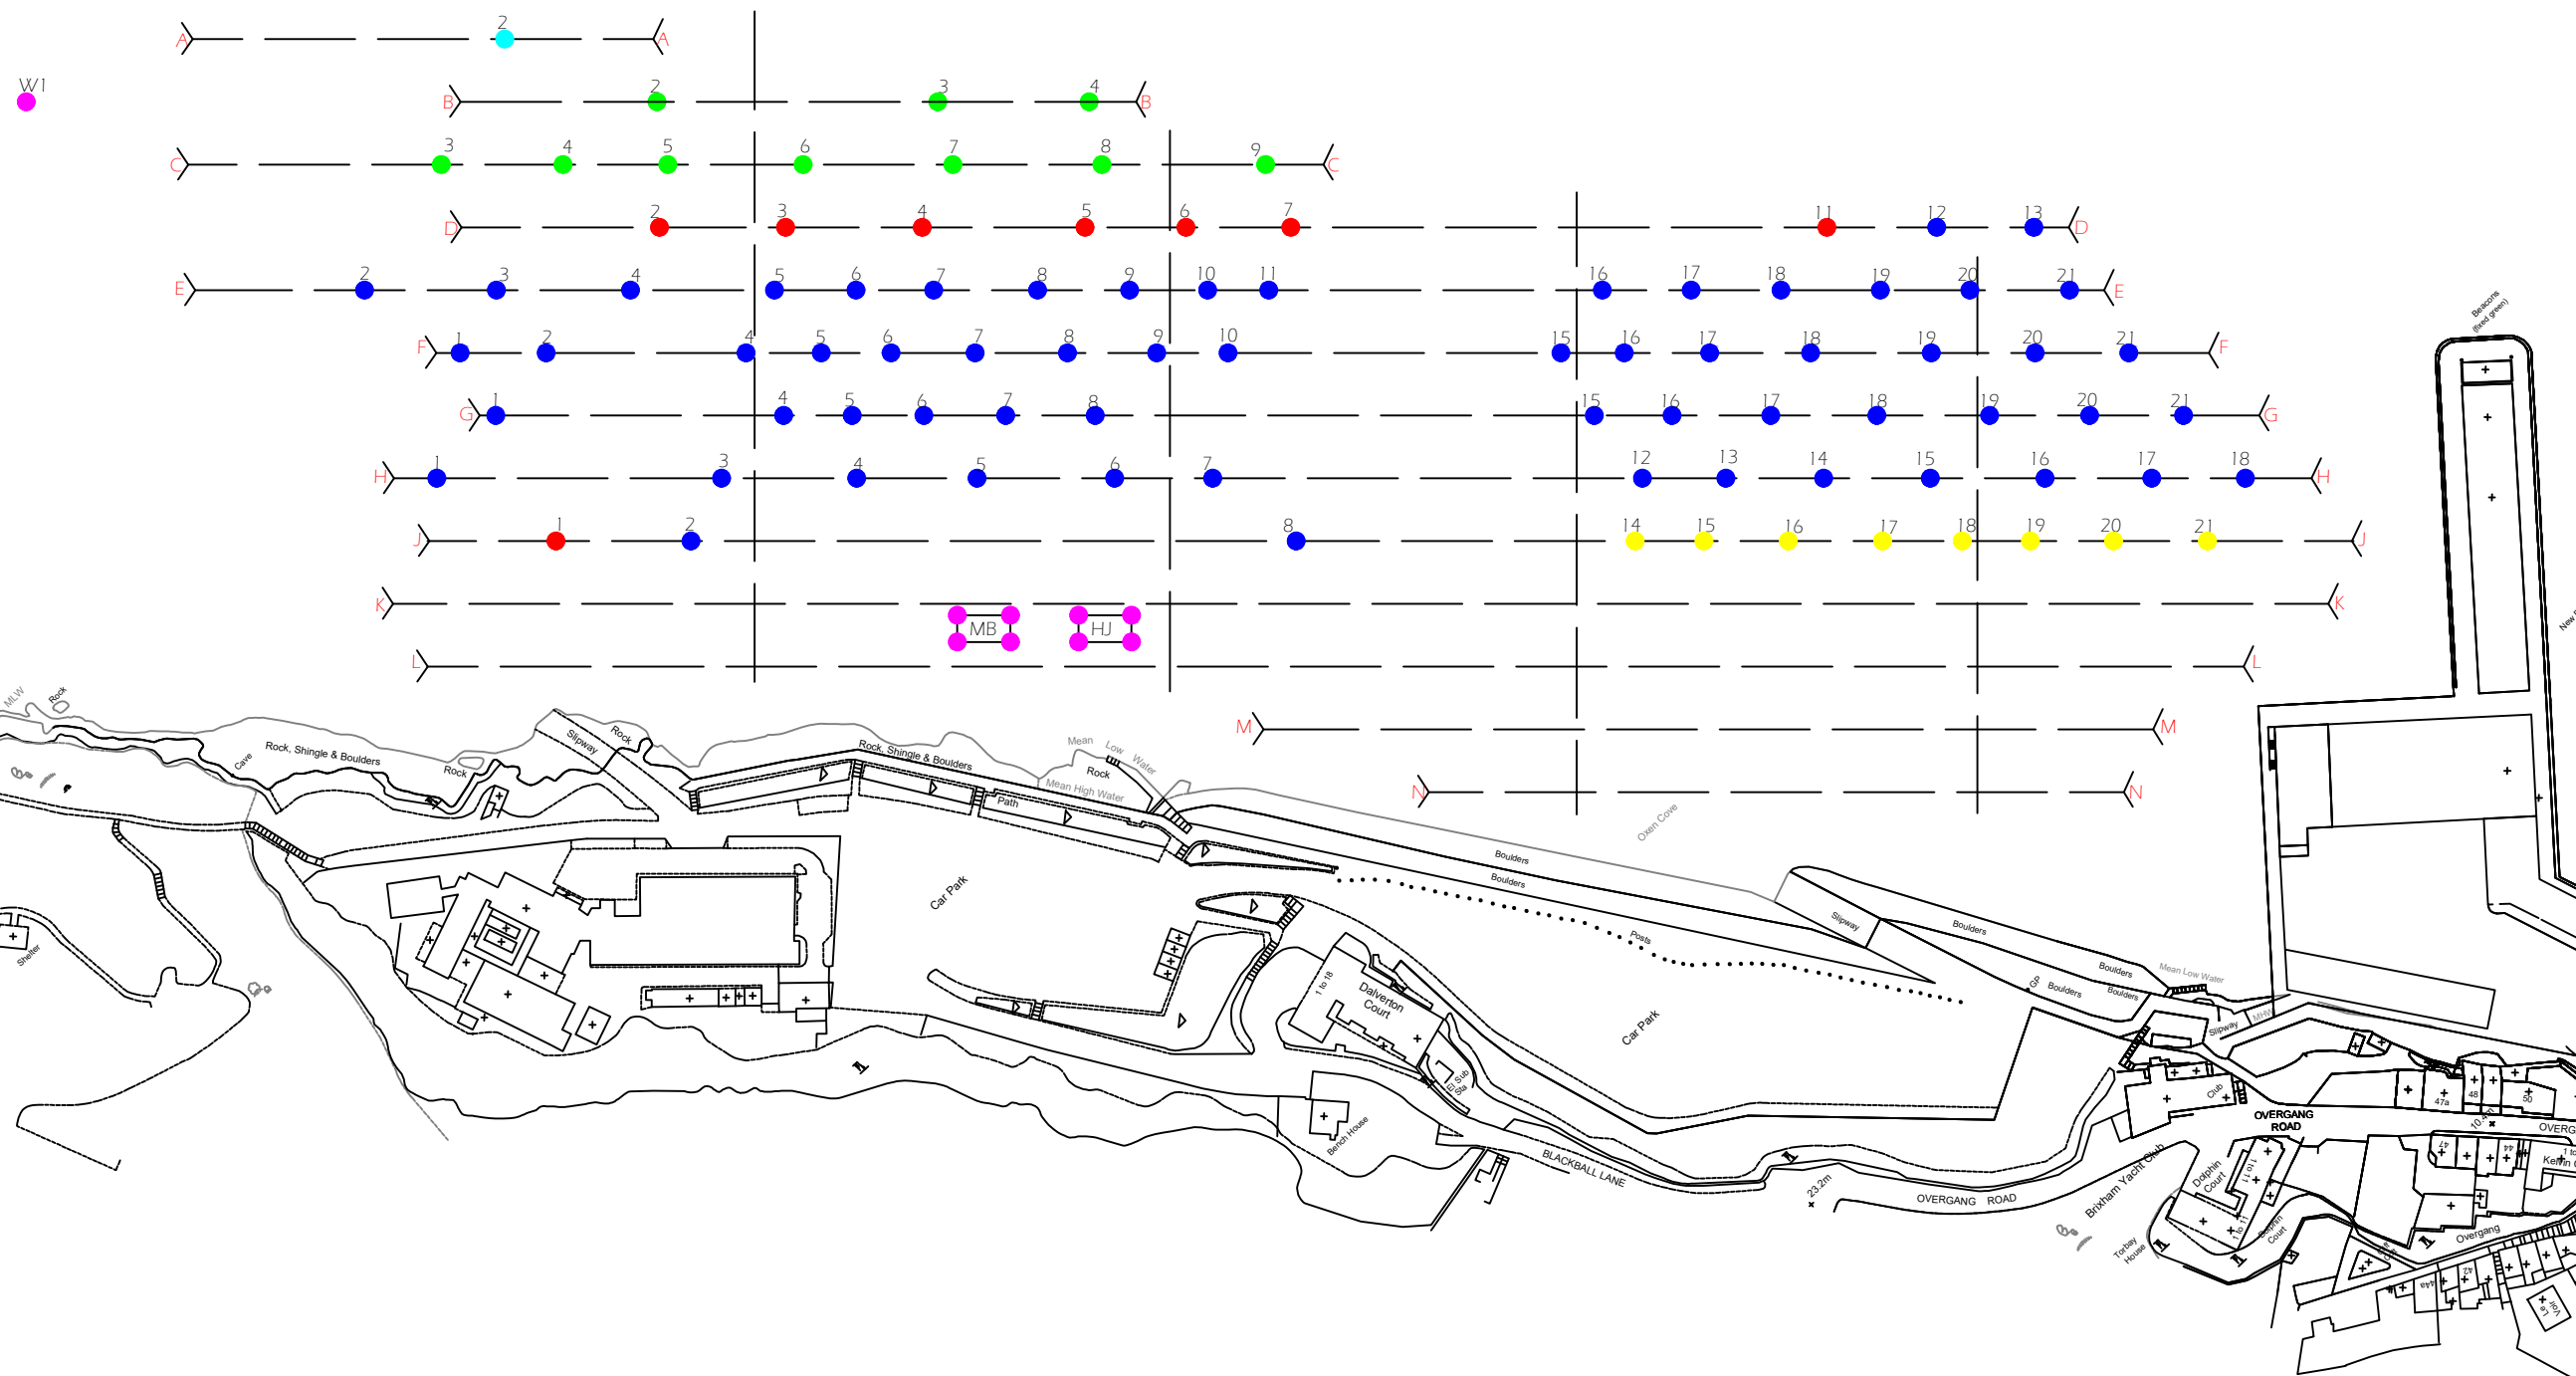

Revisions
 REV B - 28/01/25 - NEW MOORING LAYOUT FOR 2015 - 2018 CONTRACT ADDED
 TORBAY COUNCIL, TOWN HALL TORQUAY, TQ1 3DR TEL: 01803 201201 engineering@torbay.gov.uk www.torbay.gov.uk



FOR INFORMATION

Client	TORBAY COUNCIL	Date of issue	JAN 2025
Project	INSPECTION & MAINTENANCE OF BRIXHAM HARBOUR MOORINGS FOR PERIOD APRIL 2025 TO MARCH 2028	Scale	NTS
Drawing	BRIXHAM HARBOUR MOORINGS LAYOUT SOUTH	Size	A3
Drawing No.	T0191021_10/6/11_01	Drawn	BR
		Rev.	B